


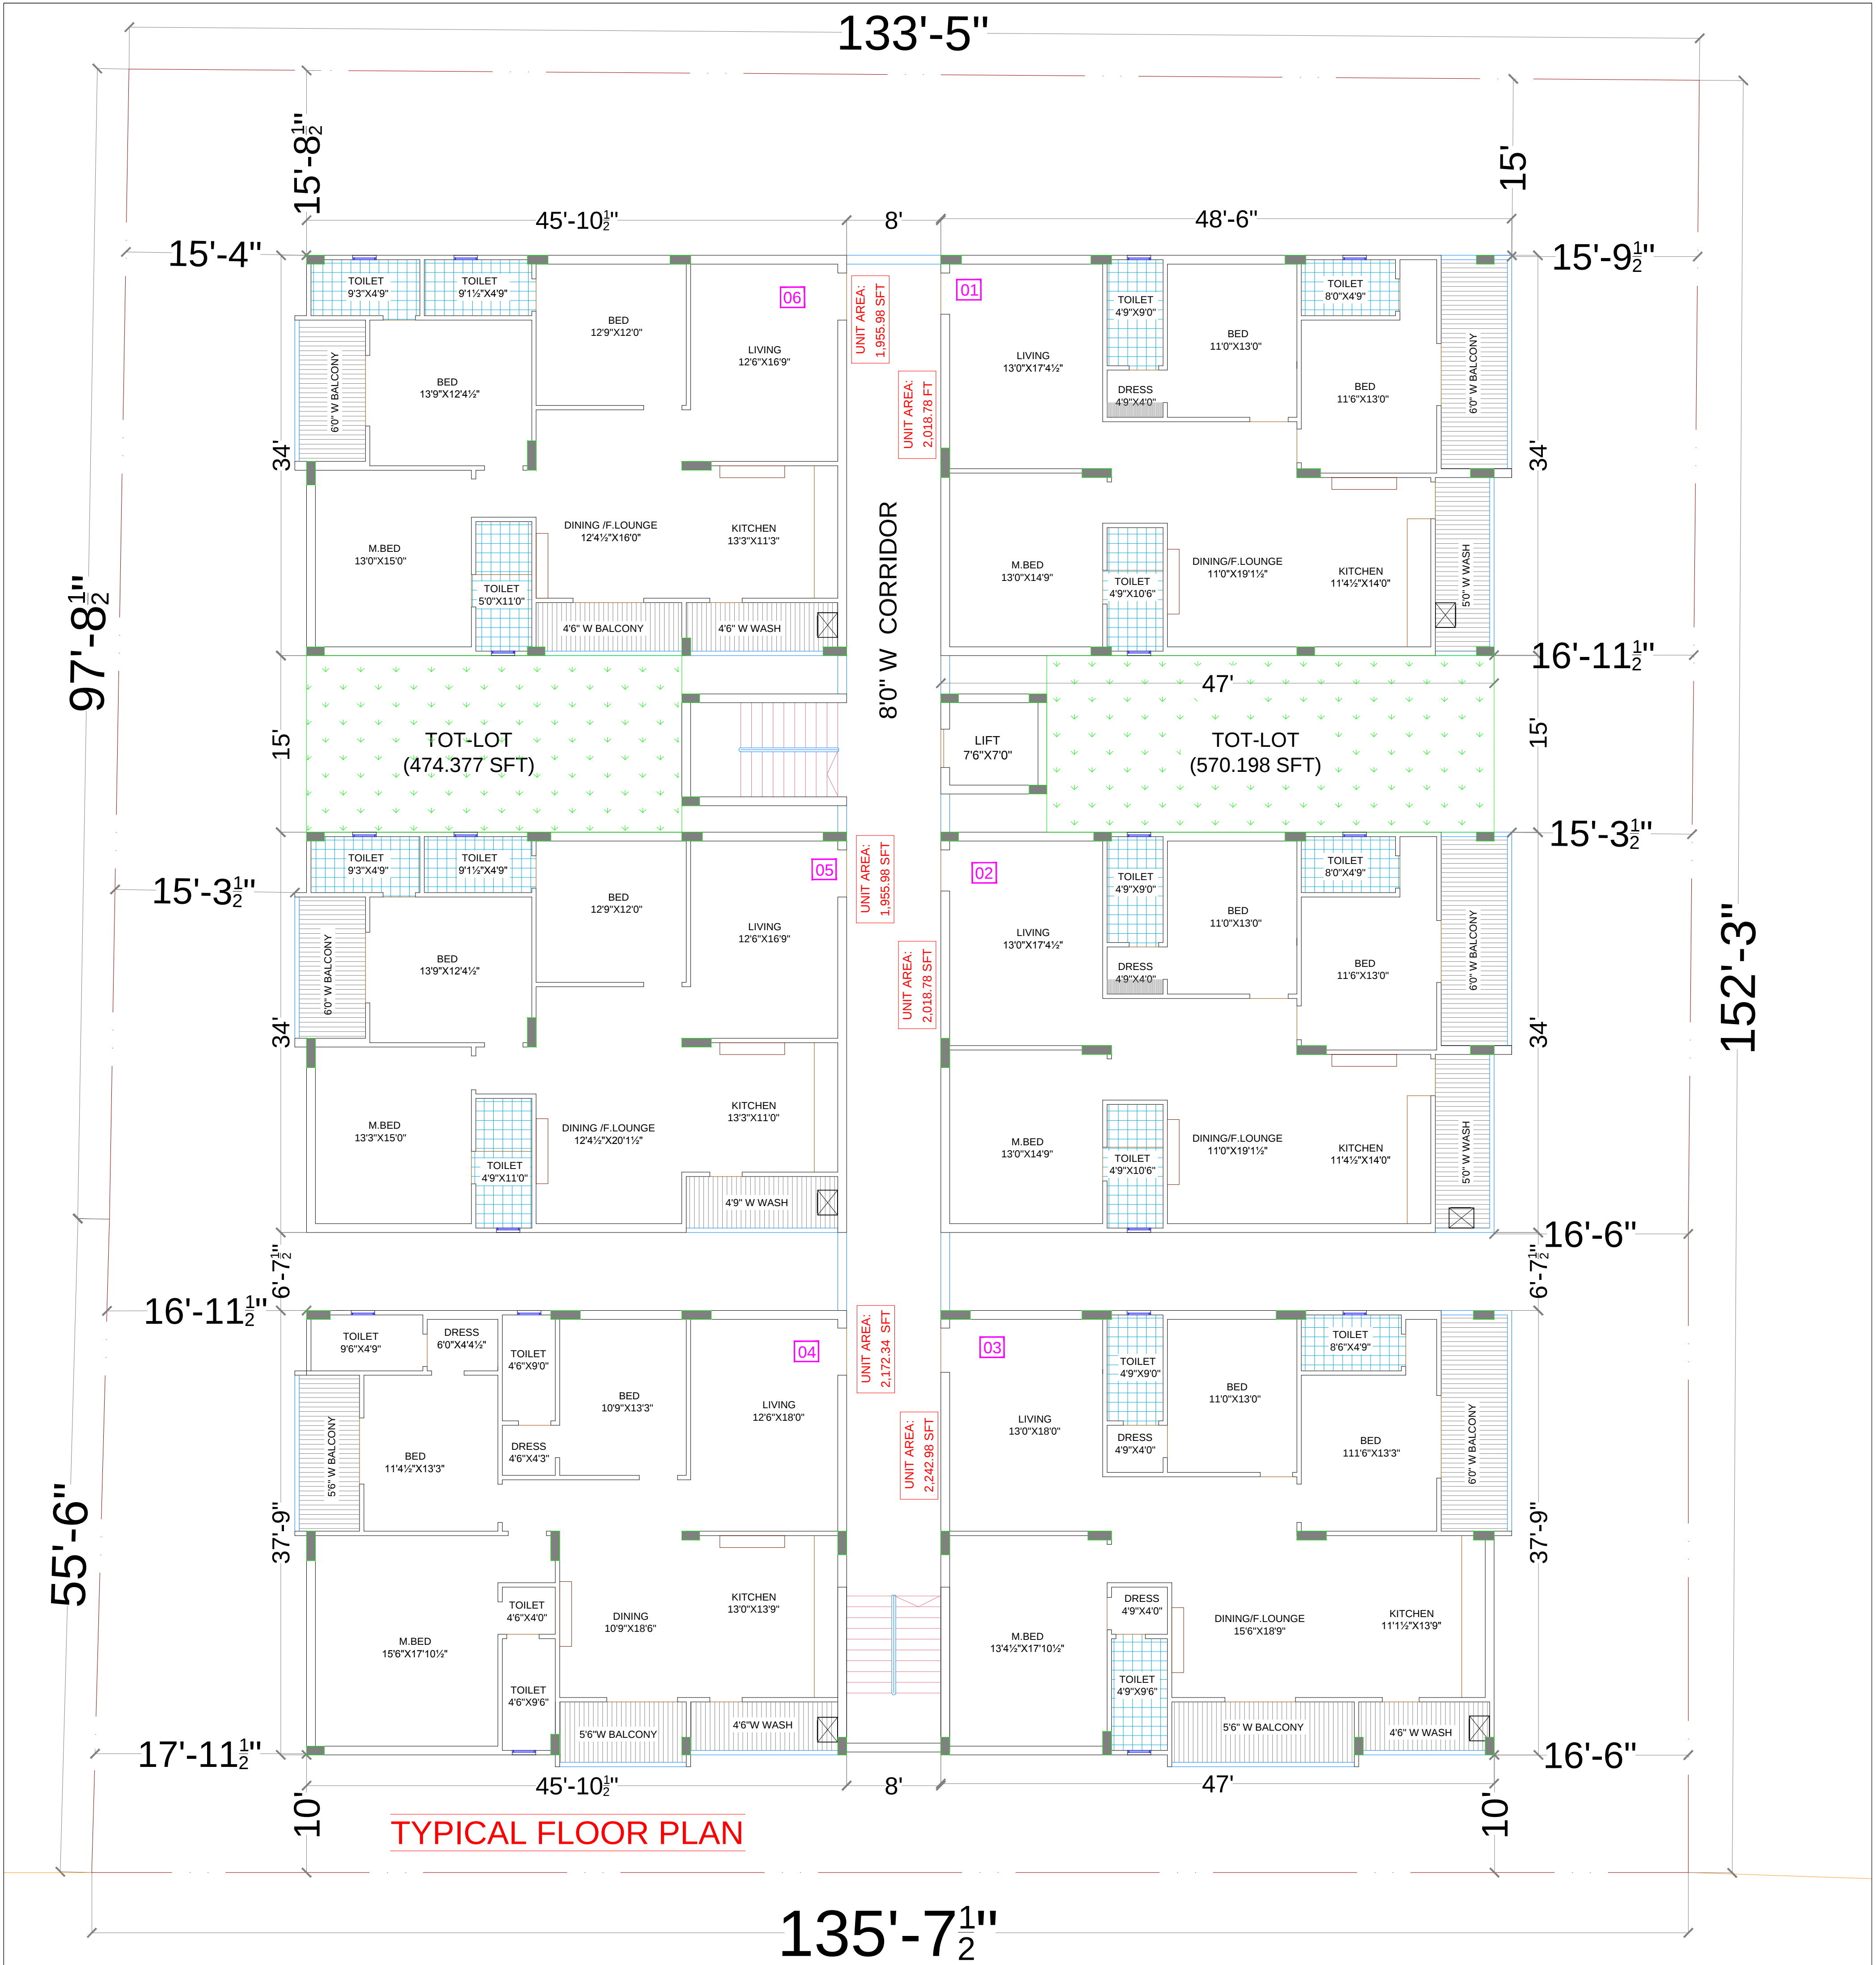

TYPICAL FLOOR PLAN

Existing 33' Feet Road

AREA STATEMENT

TOTAL SITE AREA :2,276.608 Sq.yds/1,904.226 Sq.mts/0.47 A.c
BUILDING HT. : 15m (S+G+4 floors)

REQ TOT-LOT AREA:-1,024.473 SFT
PROV TOT-LOT AREA:-1,044.574 SFT

BUILTUP AREA PER FLOOR :11,222.049 SFT
"5" FLOORS BUILTUP AREA : 56,110.245 SFT

REQ TDR AREA:-151.206 Sq.yds

REQ TDR AREA:-151.206 Sq.yds	
CLIENT:		PROJECT CONSULTANTS :		BLOCK :		PURPOSE :	<table><tr><td>No.</td><td>DATE</td><td>DESCRIPTION</td><td>BY</td><td>APPD</td></tr><tr><td colspan="5">REVISIONS.</td></tr><tr><td>ARCHITECT</td><td>BHANU</td><td>APPROVED</td><td colspan="2">M.S.RAO</td></tr><tr><td>DRAWN</td><td></td><td>DATE</td><td colspan="2">27.05.2025</td></tr><tr><td>CHECKED</td><td></td><td>SCALE</td><td colspan="2">AS SHOWN</td></tr><tr><td colspan="3">DRAWING No :</td><td> N </td><td>REV.</td></tr></table>				No.	DATE	DESCRIPTION	BY	APPD	REVISIONS.					ARCHITECT	BHANU	APPROVED	M.S.RAO		DRAWN		DATE	27.05.2025		CHECKED		SCALE	AS SHOWN		DRAWING No :			N	REV.
No.	DATE	DESCRIPTION	BY	APPD																																				
REVISIONS.	
ARCHITECT	BHANU	APPROVED	M.S.RAO																																					
DRAWN		DATE	27.05.2025																																					
CHECKED		SCALE	AS SHOWN																																					
DRAWING No :			N	REV.																																				
M/s. SREE DURGA ESTATES		 Akshaya Infra Consultants Pvt.Ltd. Architects & Engineers		DRAWING TITLE :		FOR INFORMATION																																		
PROJECT:		Corporate Office: 1st Floor Bhavana Enclave, VI Phase,KPHB Colony,Hyderabad-72,T.S. Ph + 914023154848,4949,4999. Mail: akshaya@akshayainfra.com, www.akshayainfra.com Branch Office: Door No-59A 88/B, Third Floor, Yarlagadda Icon, Funtime club Road, Vasavi colony, Guru nanak Colony, Vijayawada, Krishna(Dt.)-520008, A.P. 0866-2491614,9666404782 akshaya.vja@akshayainfra.com		TYPICAL FLOOR PLAN WITH FINAL COLUMNS		AUTHORIZED BY																																		
SITE AT KUNCHENAPLLI		CHIEF CONSULTANT : M.SRINIVASA RAO. M.Tech (Struct)				NAME :																																		
						SIGN: DATE:																																		
This document is property of AKSHAYA INFRA CONSULTANTS Pvt. Ltd This drawing must not be copied/reproduced/retained/duplicated/disclosed totally or partially in whatsoever manner, without prior written consent from AKSHAYA INFRA CONSULTANTS Pvt.Ltd.	